


PARKING 10
Schaal 1/50

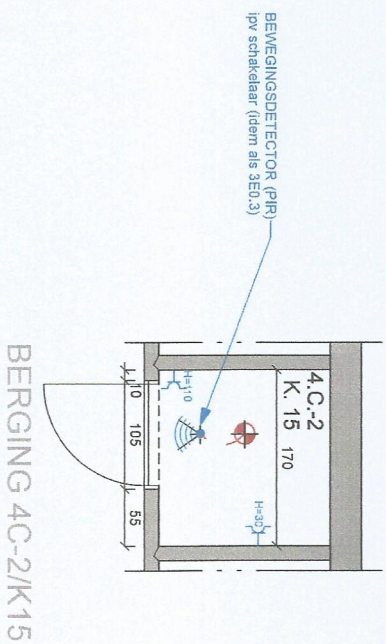

BERGING 4C-2/K15

Appartement 4C2.3 Huisnr. 62/2.03 AANPASSING

Kolmont
Huismarkt 4E
B-3500 Hasselt
Tel. 011/21.11.82
www.kolmont.com

LIESENBORGH'S
EXPERTS IN KLANTENRESECTIONG
Eulkegaten 6H
3500 Hasselt
Tel. 011/2270710
info@liesenborghs.com

gevelsteen	isolate	H. 30 cm	elektrische basis
Betonwanden	metalswerk gipsblokken	H. 110 cm	elektrische suppenmerk
dragende wanden		Centrifuge hoogfrees	symboolkleur blauw

App. 4A2.3 / P10 / K15	datum: 19/02/2019	schaal: 1: 50
Residentie "Zuidzicht"	Timmermans-Smeets	voor akkoord
Scheepvaartlaan	3500 Hasselt	datum
datum	aard der wijzigingen	
alle meten na te meten op de werf		